
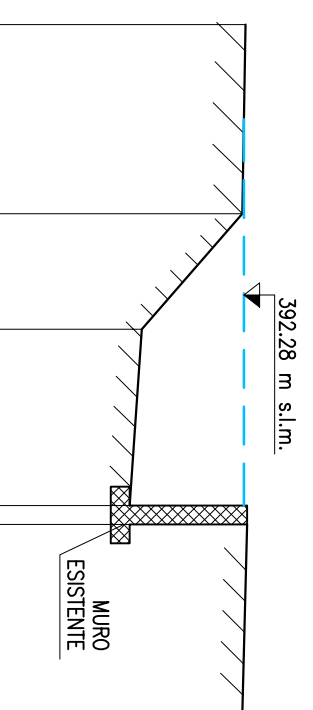
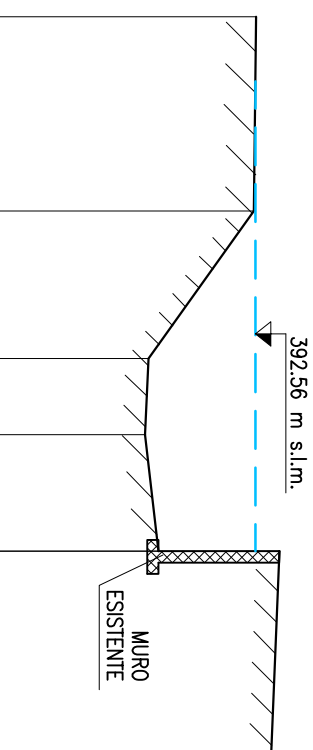


LEGENDA (Livello Idrico)


TR 200 – Altezza pelo libero

SEZIONE 19




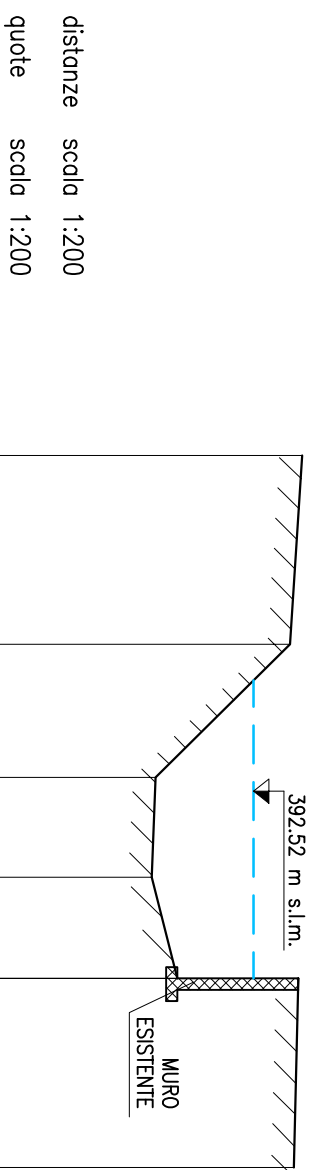


distanze	scala 1:200
quote	scala 1:200

SEZIONE 18

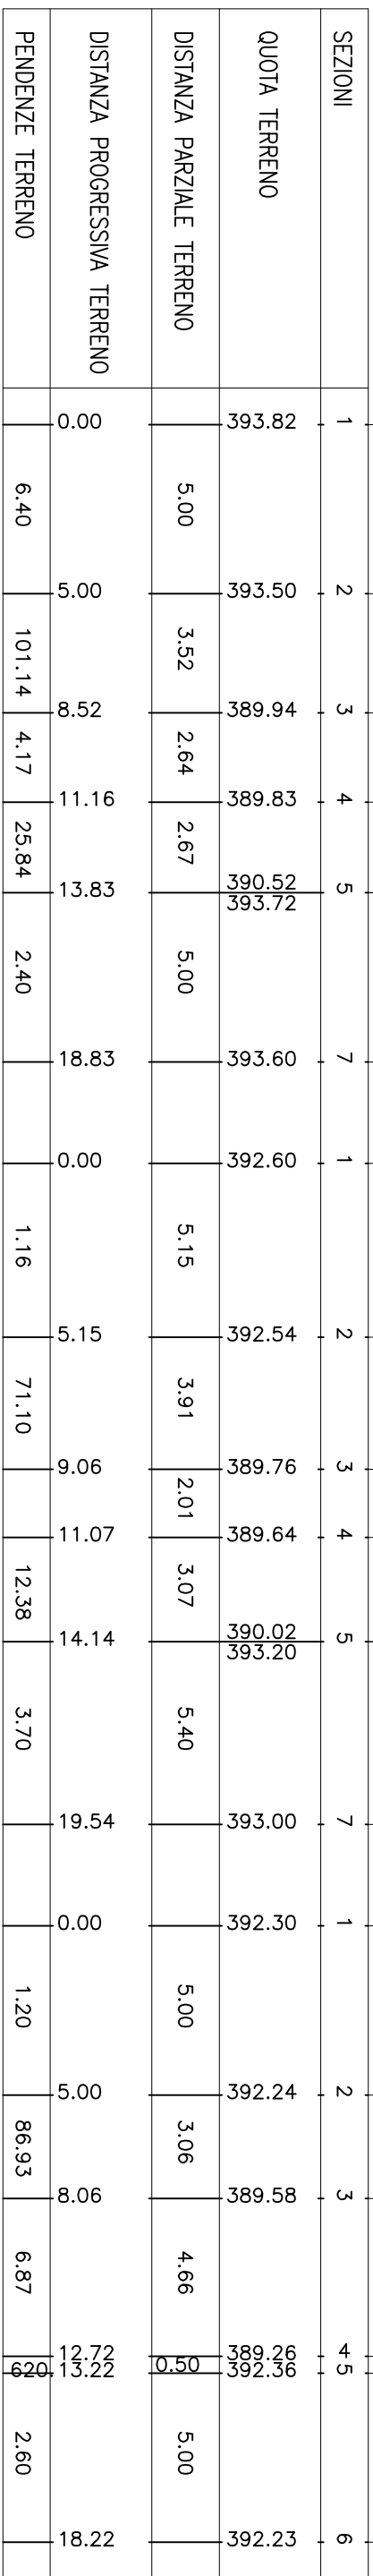


SEZIONE 17

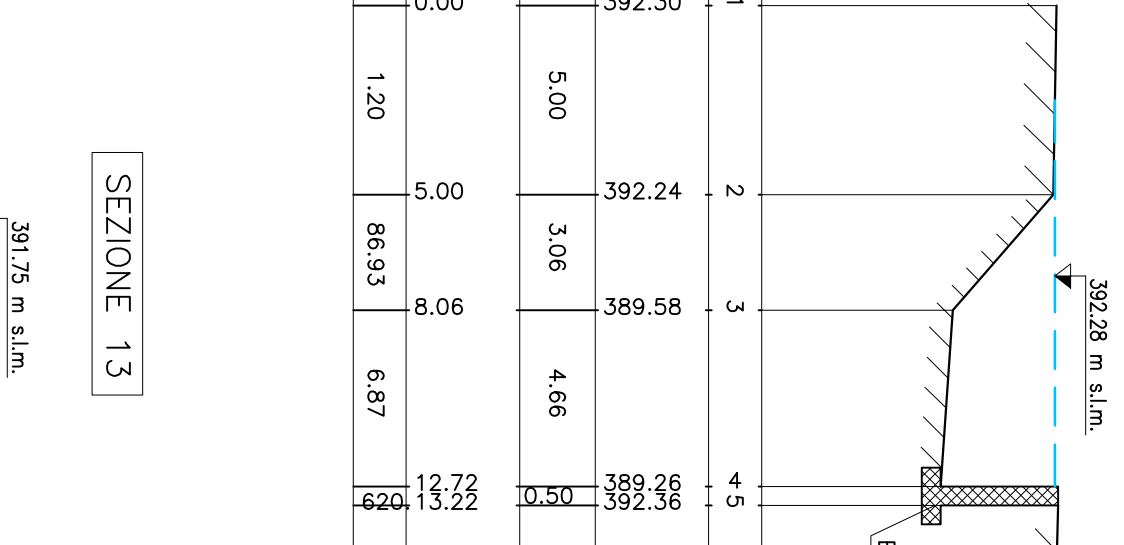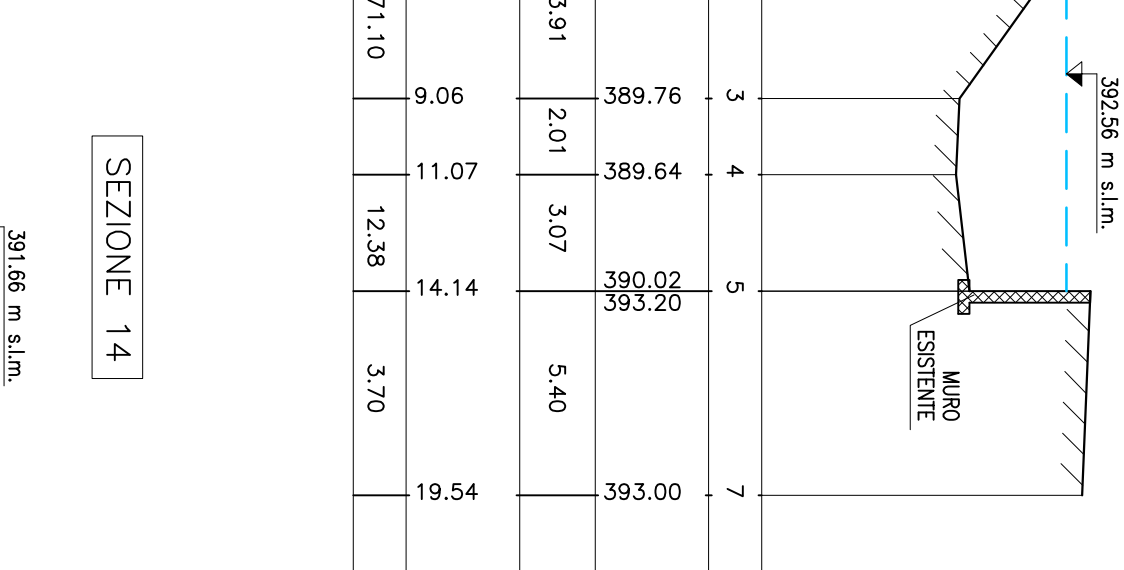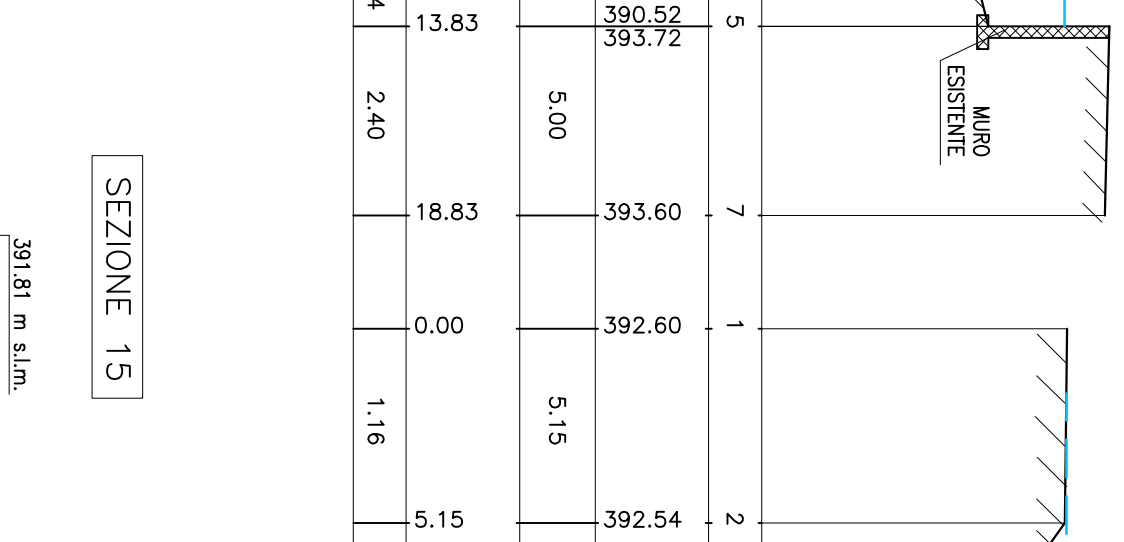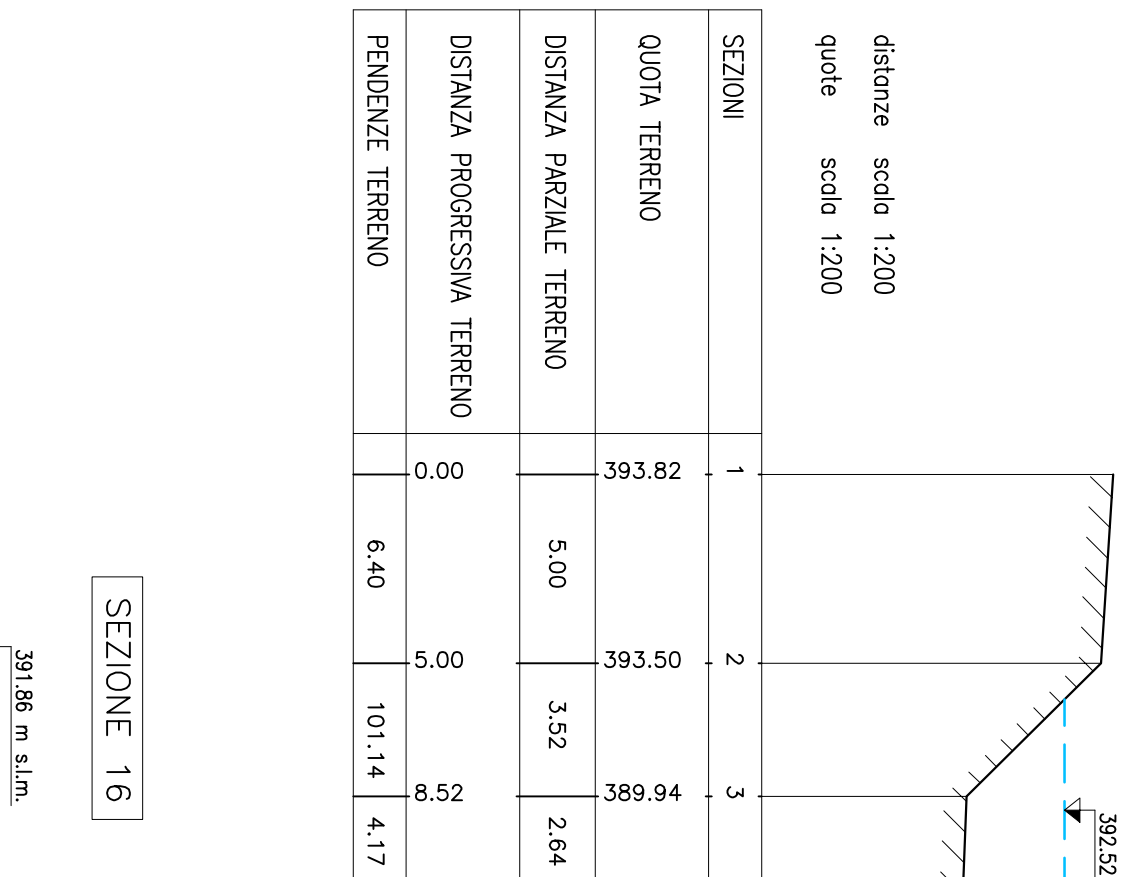


distanze	scala 1:200
quote	scala 1:200


SEZIONE 16

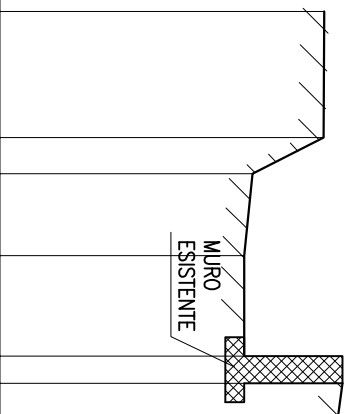


SEZIONE 15

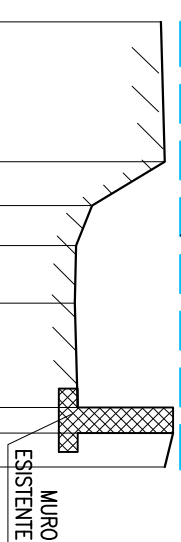

SEZIONE 14

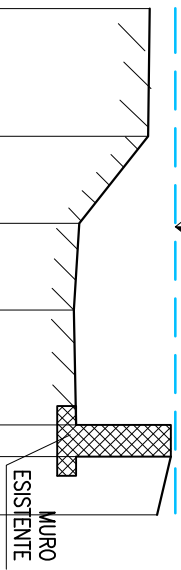

SEZIONE 13

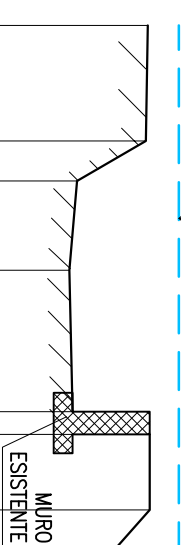

SEZIONI	1	2	3	4	5	6	7	1	2	3	4	5	6	7	8	1	2	3	4	5	6	7	8							
QUOTA TERRENO	391.10	391.08	389.19	388.97	388.97	391.57	391.45	391.30	391.40	389.47	389.06	389.01	389.09	391.62	391.40	391.00	390.96	389.13	388.98	389.05	391.55	391.19	390.95	390.90	389.07	388.88	388.96	391.00	391.00	390.16
DISTANZA PARZIALE TERRENO	3.35	0.95	2.16	2.67	0.72	0.88		3.70	1.16	1.05	1.52	2.76	0.68	0.91		3.37	2.31	2.30	3.03	0.85	1.54		3.05	1.06	2.37	3.74	0.60	2.00	0.96	
DISTANZA PROGRESSIVA TERRENO	0.00	3.35	4.30	6.46	9.13	9.85	10.73	0.00	3.70	4.86	5.91	7.43	10.19	10.87	11.78	0.00	3.37	5.68	7.98	11.01	11.86	13.40	0.00	3.05	4.11	6.48	10.22	10.82	12.82	13.78
PENDENZE TERRENO	0.59	199		0.00	361			2.70	166			2.90	372			15.43			2.31	294			1.64	173		2.14	340			