


LEGENDA (Livello Idrico)

TR 200 – Altezza pelo libero

SEZIONE 26


393.31 m s.l.m.

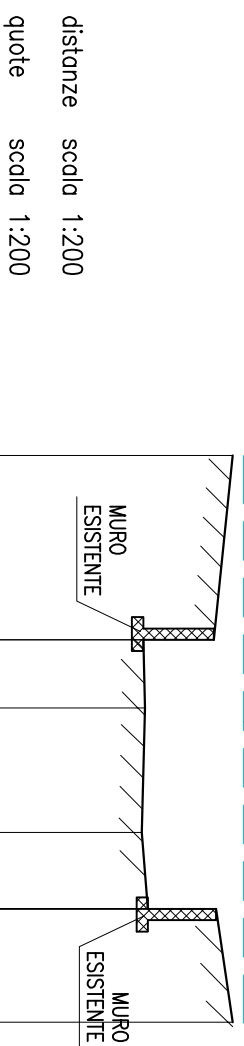

distance	scala 1:200
quote	scala 1:200

SEZIONE 25

394.28 m s.l.m.

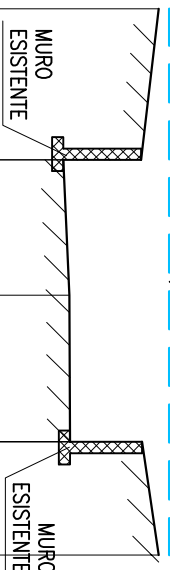


SEZIONE 24

394.13 m s.l.m.




SEZIONE 23

393.84 m s.l.m.

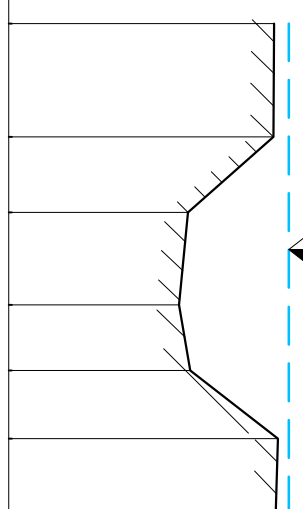

SEZIONI	1	2	4	5	6	8	1	2	4	5	7	1	2	4	5	7	1	2	3	4	5	6	7
QUOTA TERRENO	394.00	393.52 391.65	391.69	391.60	391.76 393.56	394.00	394.00	393.54 391.48	391.64	391.68 393.56	394.00	394.00	393.57 391.33	391.35	391.22 393.56	394.00	393.45	393.43	391.18	390.93	391.24	393.55	393.50
DISTANZA PARZIALE TERRENO	4.88	1.81	3.29	2.03	3.00		4.00	3.58	3.88	3.00		4.00	4.00	2.95	3.00		3.00	2.00	2.45	1.73	1.80	2.00	
DISTANZA PROGRESSIVA TERRENO	0.00	4.88	6.69	9.98	12.01	15.01	0.00	4.00	7.58	11.46	14.46	0.00	4.00	8.00	10.95	13.95	0.00	3.00	5.00	7.45	9.18	10.98	12.98
PENDENZE TERRENO	9.84	2.21	2.74		14.67		11.50	4.47	1.03	14.67		10.75	0.50	4.41	14.67		0.67	112.	10.20		128.		


SEZIONE 22

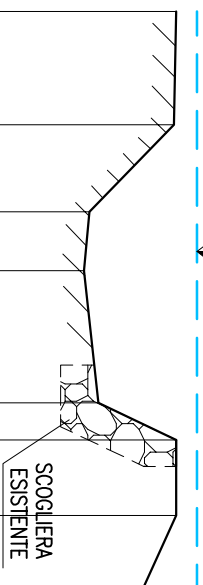393.77 m s.l.m.

distanze	scala 1:200
quote	scala 1:200


SEZIONE 21

393.78 m s.l.m.

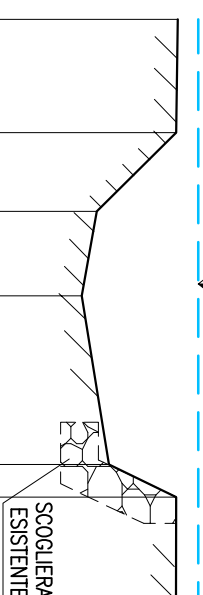

SEZIONE 20

393.18 m s.l.m.

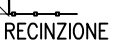

distanze		scala 1:200		quote		scala 1:200	
SEZIONI	1	2	3	4	5	6	7
QUOTA TERRENO	393.20	393.15	390.91	390.78	391.15	393.21	393.21
DISTANZA PARZIALE TERRENO	3.00	2.30	1.57	3.50	0.98	2.00	1.94
DISTANZA PROGRESSIVA TERRENO	0.00	3.00	5.30	6.87	10.37	11.35	13.35
PENDENZE TERRENO	1.67			10.57	210		
SEZIONI	1	2	3	4	5	6	7
QUOTA TERRENO	393.25	393.21	391.12	390.70	391.43	393.21	393.20
DISTANZA PARZIALE TERRENO	3.00	2.08	2.23	4.46	0.85	4.67	
DISTANZA PROGRESSIVA TERRENO	0.00	3.00	5.08	7.31	11.77	12.62	17.29
PENDENZE TERRENO	1.33	100		16.37	209	0.21	
SEZIONI	1	2	3	4	5	6	7
QUOTA TERRENO	393.20	393.15	390.91	390.78	391.15	393.21	393.20
DISTANZA PARZIALE TERRENO	3.00	2.30	1.57	3.50	0.98	3.94	
DISTANZA PROGRESSIVA TERRENO	0.00	3.00	5.30	6.87	10.37	11.35	15.29
PENDENZE TERRENO	1.67			10.57	210	0.25	