

LEGENDA (Livello Idrico)

TR 200 – Altezza pelo libero




SEZIONE 8

distanze scala 1:200
quote scala 1:200


SEZIONI	1	2	3	4	6	7	1	2	3	4	5	6	4	5	6
---------	---	---	---	---	---	---	---	---	---	---	---	---	---	---	---

SEZIONI	1	2	3	4	5	6	7	8	9	10	11	12	13	14	15	16	17	18	19	20
QUOTA TERRENO	390.39	390.42	388.16	387.93	388.05	390.11	389.40	390.00	390.00	387.50	387.45	390.00	390.03	390.11	390.30	390.30	386.80	386.51	390.06	390.10
DISTANZA PARZIALE TERRENO	6.24	3.32	3.57	3.16	5.00	3.00	1.50	6.67	0.60	1.22	5.38	3.00	1.50	6.40	0.60	3.00				
DISTANZA PROGRESSIVA TERRENO	0.00	6.24	9.56	13.13	16.29	16.59	21.59	0.00	3.00	4.50	11.17	11.77	12.99	18.37	0.00	3.00	4.50	10.90	11.50	14.50
PENDENZE TERRENO	0.48	68.07	6.44	3.80	14.20	21.59	0.00	167	0.75	425	1.49	18.37	0.00	233	4.53	1.33				

SEZIONE 7

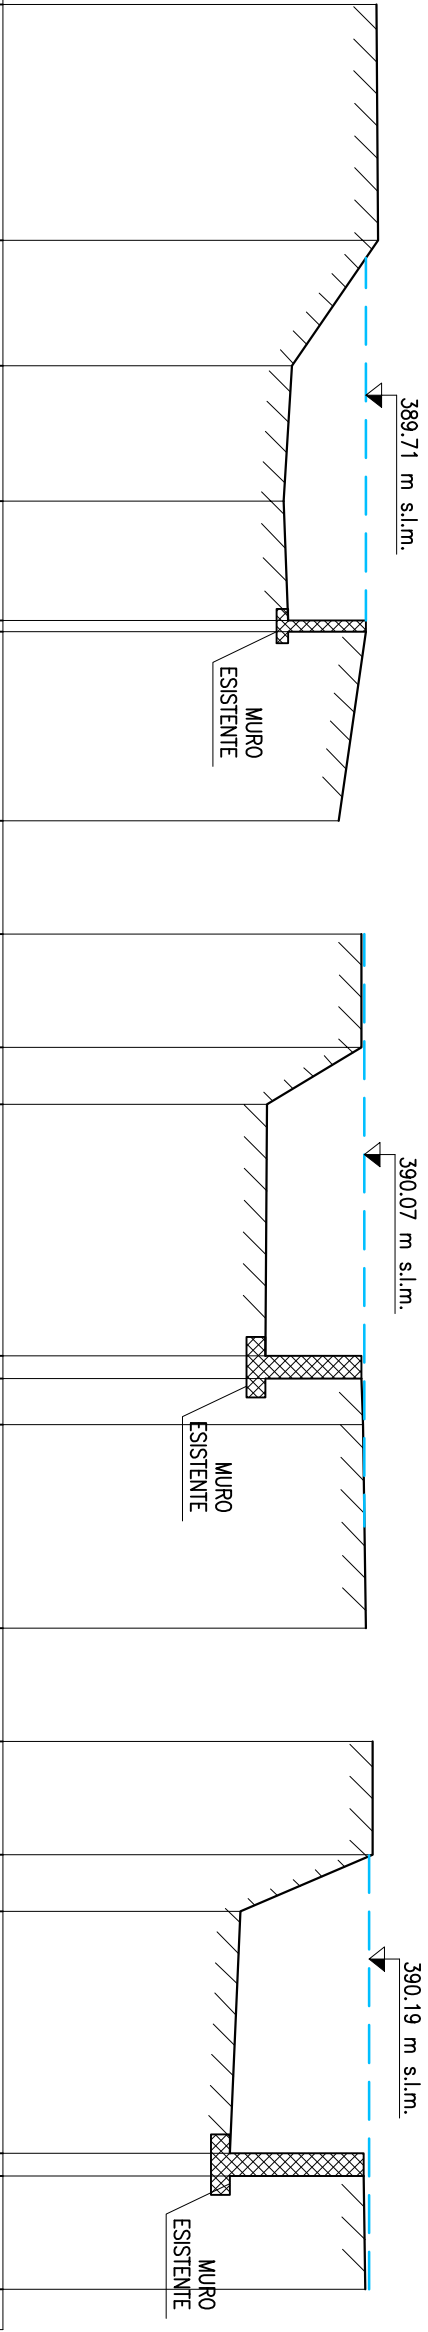

SEZIONE 6

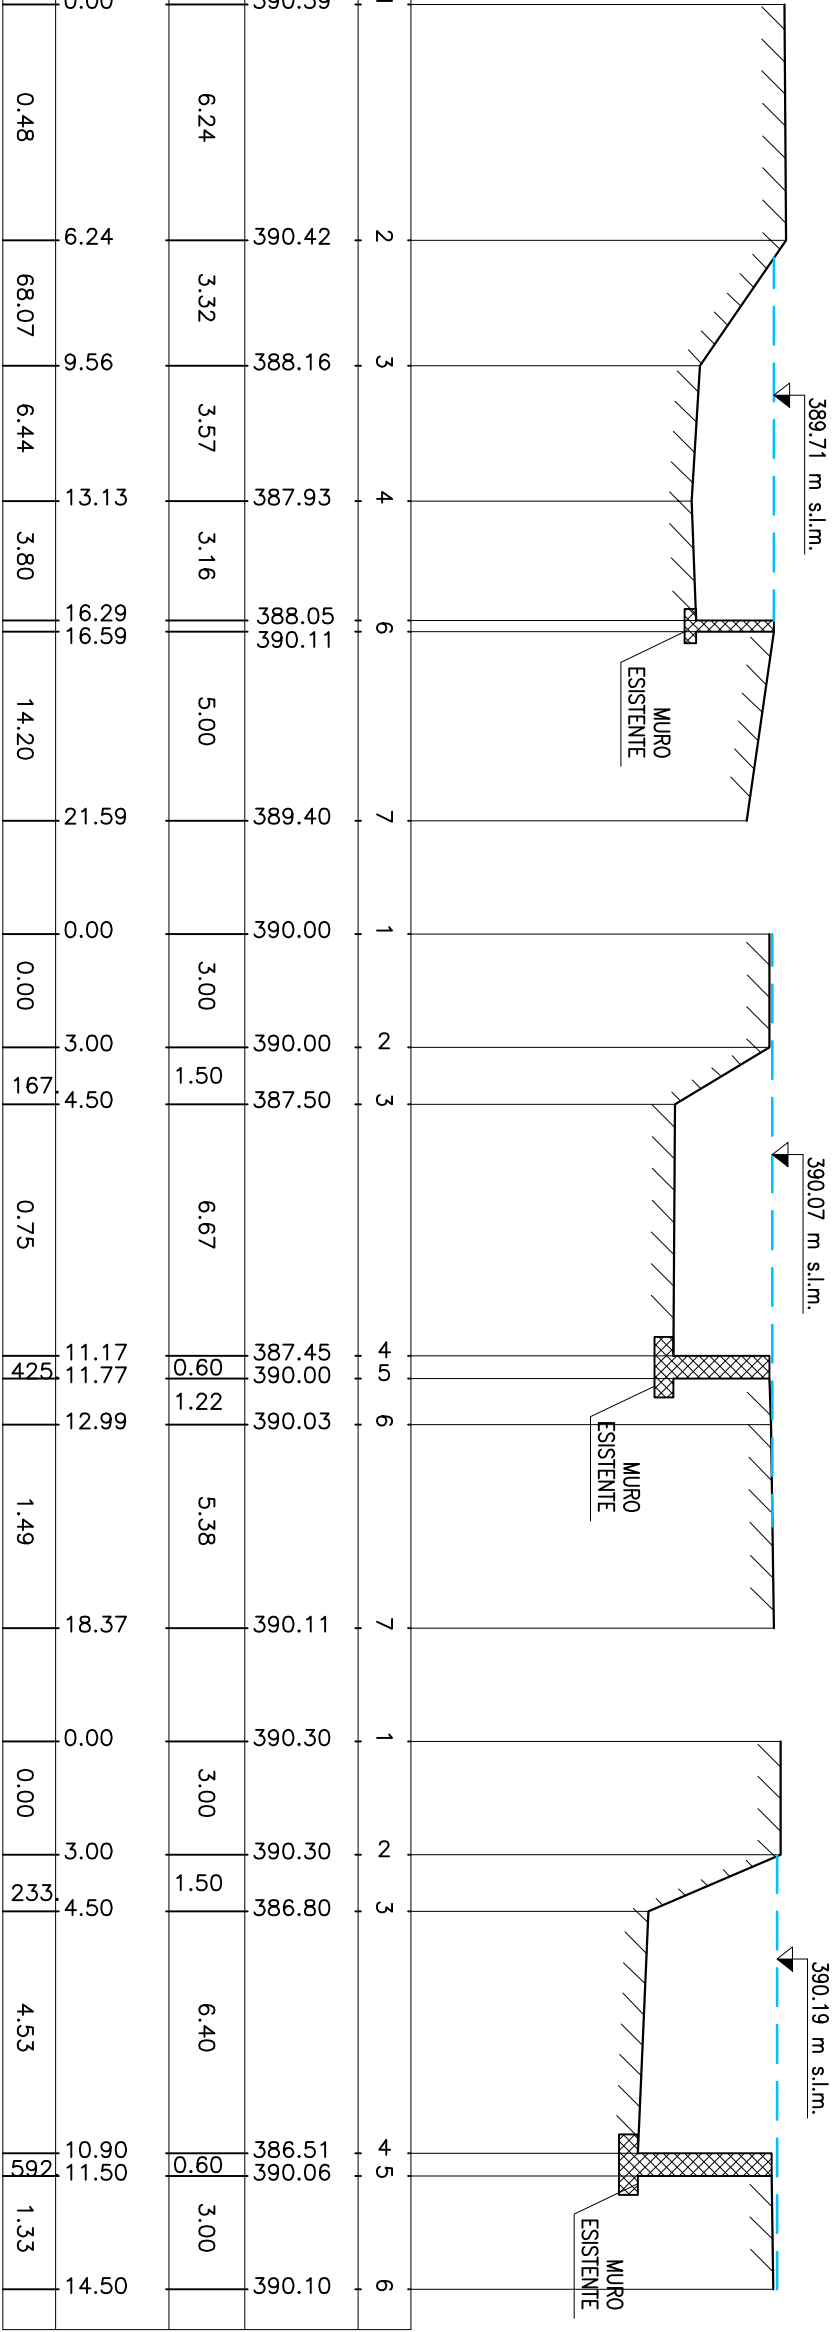


SEZIONE 5

distanze scala 1:200
quote scala 1:200

SEZIONI	1	2	3	4	5	6	1	2	4	5	6	7	1	2	3	4	5	6	7
---------	---	---	---	---	---	---	---	---	---	---	---	---	---	---	---	---	---	---	---

SEZIONI	1	2	3	4	5	6	1	2	4	5	6	7	8	1	2	3	4	5	6	7
QUOTA TERRENO	390.00	390.00	387.20	386.94	390.33	390.30	389.60	389.64	387.88	387.47	387.26	387.31	390.50	390.50	390.52	390.52	387.37	387.23	387.54	390.52
DISTANZA PARZIALE TERRENO	3.00	1.50	7.00	0.60	5.00	3.00	3.00	1.96	2.25	2.70	0.60	3.00	3.00	3.00	0.63	3.32	3.52	0.70	5.00	
DISTANZA PROGRESSIVA TERRENO	0.00	3.00	4.50	11.50	12.10	17.10	0.00	3.00	4.96	7.21	9.91	10.51	13.51	0.00	3.00	3.63	6.95	10.47	11.17	16.17
PENDENZE TERRENO	0.00	187	3.71	565	0.60	1.33	20.92	1.85	532	0.00	0.00	500	4.22	8.81	426	0.40				

SEZIONE 4

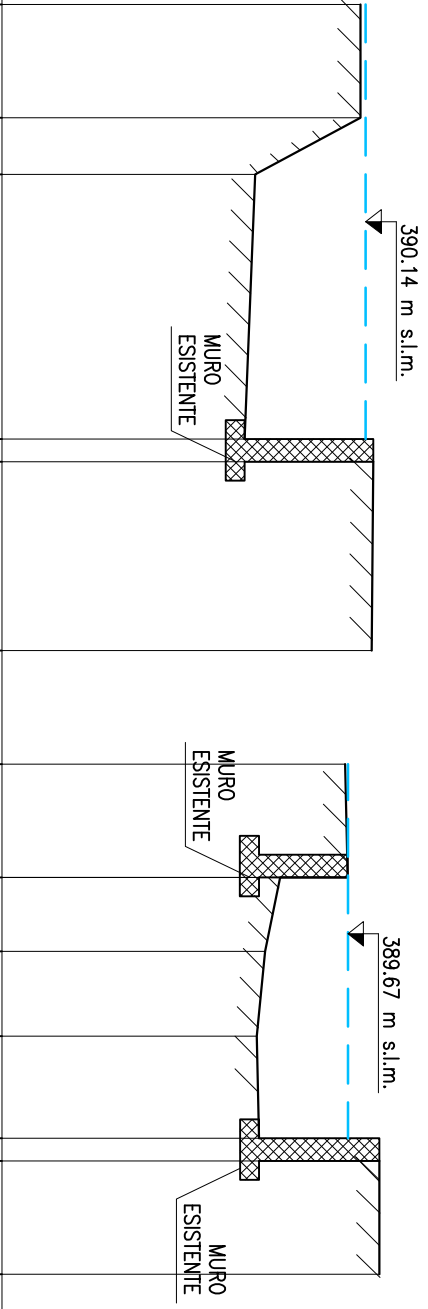

SEZIONE 3

