

LEGENDA (Livello Idrico)

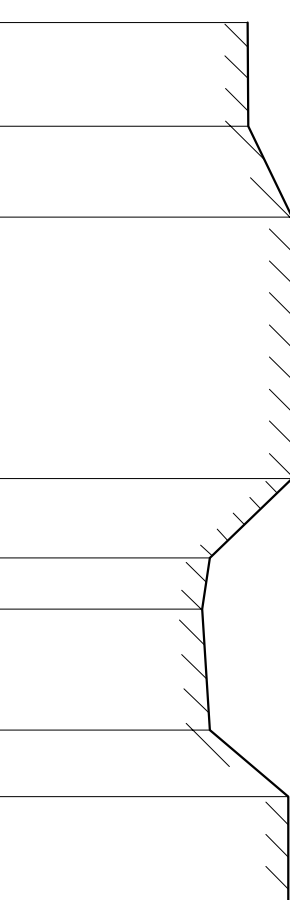
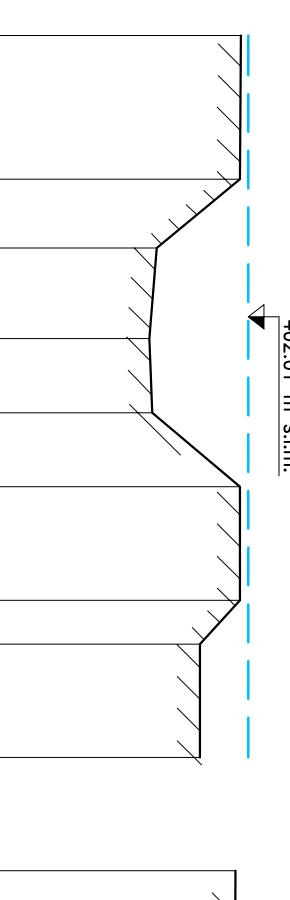
TR 200 – Altezza pelo libero



SEZIONE 45

403.34 m s.l.m.

distanze scala 1:200
quote scala 1:200

distanze quote	scala 1:200	scala 1:200																									
			402.01 m s.l.m.									401.39 m s.l.m.															
SEZIONI	1	2	3	4	5	6	7	8	9	1	2	3	4	5	6	7	8	9	1	2	3	4	5	6	7	8	
QUOTA TERRENO	402.00	402.02	403.18	403.18	401.00	400.79	401.00	403.08	403.08	401.82	401.80	399.59	399.39	399.49	401.80	401.80	400.74	400.74	401.67	401.65	399.06	398.85	398.95	401.67	401.67	400.50	
DISTANZA PARZIALE TERRENO	2.74	2.38	6.93	2.10	1.37	3.19	1.76	3.00		3.80	1.83	2.38	1.96	1.96	3.00	1.16	3.00		3.80	2.14	2.41	1.95	2.30	2.26	2.38		
DISTANZA PROGRESSIVA TERRENO	0.00	2.74	5.12		12.05	14.15	15.52	18.71	20.47	23.47	0.00	3.80	5.63	8.01	9.97	11.93	14.93	16.09	19.09	0.00	3.80	5.94	8.35	10.30	12.60	14.86	17.24
PENDENZE TERRENO	0.73				104.1		6.58	118.1			0.53	121.1		118.1	0.00		0.00		0.53	121.1	8.71		118.1				

SEZIONE 44

402.01 m s.l.m.

SEZIONE 43

401.39 m s.l.m.

SEZIONE 42

401.63 m s.l.m.

SEZIONE 41

401.61 m s.l.m.

SEZIONE 40

401.51 m s.l.m.

distanze scala 1:200
quote scala 1:200

distanze quote	scala 1:200																												
	scala 1:200																												
SEZIONI		1	2	3	4	5	6	7	8	9	10	1	2	3	4	5	6	7	8	9	1	2	3	4	5	6	7	8	9
QUOTA TERRENO		399.90	400.97	400.97	398.80	398.65	398.82	401.18	401.18	400.29	400.29	400.85	400.70	400.74	398.75	398.57	398.67	400.72	400.72	399.93	400.85	400.67	398.45	398.20	398.49	400.72	400.72	399.89	399.89
DISTANZA PARZIALE TERRENO		1.85	2.70	3.15	2.74	1.84	2.98	1.96	1.64	2.00		1.60	3.81	4.24	2.43	1.94	3.26	2.00	1.24		5.64	2.18	2.42	1.43	2.25	2.00	0.77	2.00	
DISTANZA PROGRESSIVA TERRENO		0.00	1.85	4.55	7.70	10.44	12.28	15.26	17.22	18.86	20.86	0.00	1.60	5.41	9.65	12.08	14.02	17.28	19.28	20.52	0.00	5.64	7.82	10.24	11.67	13.92	15.92	16.69	18.69
PENDENZE TERRENO				0.00	68.89	5.47		79.19					1.05	46.93	7.41		62.88					3.19	102.1	10.33			108.1		